


**FOR CONSTRUCTION**  
SUBMITTED DATE: 21 NOVEMBER 2014

DISTRIBUTION LIST		רשימת תפוצה	
NAME	שם	DATE	תאריך

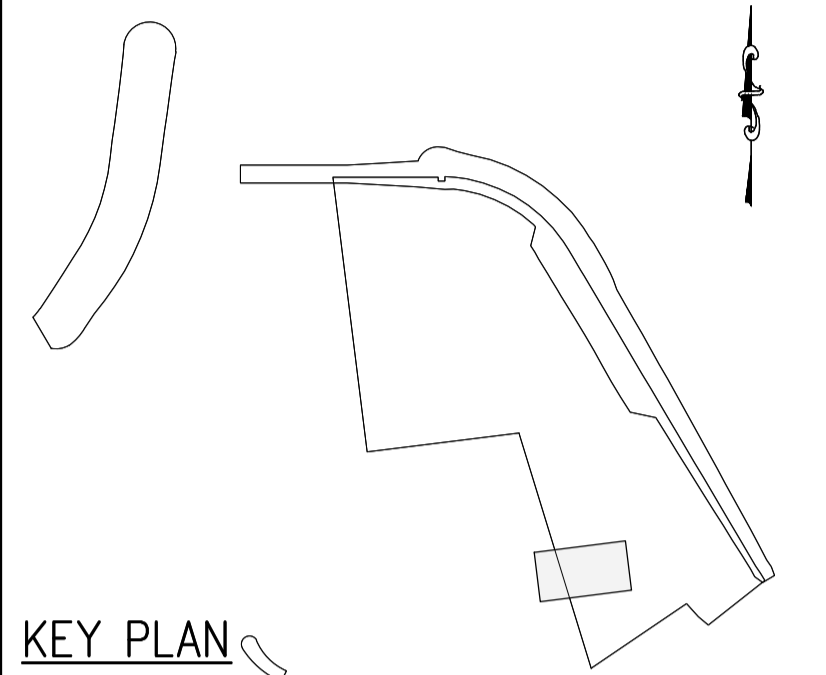

G.I.S. ENTITIES		ג.י.ס. ישויות	
CODE	קוד	ENTITY	ישות

REVISION						מהדורה	
חתימה	תיאור	שנה	חודש	יום	מס'	מס'	מס'
[Signature]	UPDATED DRAINAGE SYSTEM	2014	12	14	1		
[Signature]	SUPPLEMENTING AT AREA DESIGN	2018	05	13	2		
[Signature]	UPDATING NEW LIMIT OF WORK	2018	12	27	3		
[Signature]	GENERAL UPDATED	2019	07	03	4		
[Signature]	ADDING DETAIL 6A	2019	07	24	5		

INFORMATION	TENDER	CONSTRUCTION	AS MADE
DATE	DATE	DATE	DATE
תאריך	תאריך	תאריך	תאריך
MARCH 2014	MARCH 2014	NOVEMBER 2014	NOVEMBER 2014

**חברת נמלי ישראל**  
 פיתוח ונכסים בע"מ  
 מנהלת המסופים העתידיים  
 ISRAEL PORTS  
 Development & Assets Company Ltd.  
 Terminals Development Division  
 NEW MARINE CONTAINER TERMINAL IN  
 HAIFA PORT (HAMIFRATZ PORT)

DRAWING NAME: **QUAYS AREA DEVELOPMENT PAVEMENT & DRAINAGE**

SUBJECT OF DRAWING: **PARTIAL PAVING PLAN SHEET 6 OF 17**

	שם	תאריך	חתימה
DESIGNED	תכנן E.B.	21.07.2014	[Signature]
DRAWN	שרטט O.S.	21.07.2014	[Signature]
CHECKED	בקר G.G.	21.07.2014	[Signature]
APPROVED	אושר ע"י B.P.	31.03.14	[Signature]
SCALE	קנה מידה	DRAWING NO.	תכנית מס'
1:500		500-A3-P-0108-05C	

FILE NAME + PATH: **NHMC1111AC-500-A3-P-0108-05C.dwg**

XRefs:	
HalfKeyPlan.dwg	B-NHMC1111AC-500-XW0001.dwg
G-NHMC1111AC-500-A3.dwg	N-NHMC1111AC-500-XE0001.DWG
G-NHMC1111AC-500-XD0001.dwg	SURVEY_YULIUS2.DWG
H-NHMC1111AC-500-XS0006.dwg	G-NHMC1111AC-500-XBW001.dwg
H-NHMC1111AC-500-XS0004.dwg	G-NHMC1111AC-500-XH0002.dwg
G-NHMC1111AC-500-XH0001.dwg	G-NHMC1111AC-500-XDR003.dwg
G-NHMC1111AC-500-XD0002.dwg	
G-NHMC1111AC-500-XD0002.dwg	
A-NHMC1111AC-500-XCM001.dwg	

CONSULTANTS: **HPA ENGINEERS, P.C.** and **Granner D.L. Engineers Ltd.**

- NOTES**
- ALL UNITS IN METERS UNLESS OTHERWISE NOTED.
  - ALL COORDINATES BASED ON THE "PROJECT COORDINATES". SEE DWG NO. A1-G-0061.
  - ALL ELEVATIONS BASED ON ISRAELI LAND SURVEY DATUM (ILSD).

**PARTIAL PLAN**  
SCALE 1:500

**LEGEND:**

- PAVED AREA
- SUBBASE
- GRAVEL

**GRAPHIC SCALES**  
 CHECK BEFORE USE  
 IF SHEET IS LESS THAN 594mm X 841mm  
 IT IS A REDUCED PRINT.  
 SCALE ACCORDINGLY

Plotted on: Wednesday, 24 July 2019 - 1:30:17pm by: Waheeb  
 S:\A\NHMC1111\CONTRACTS\QUAYS AREA DEVELOPMENT\PAVEMENT & DRAINAGE\NHMC1111AC-500-A3-P-0108-05C.dwg 24/07/2019 13:30:17

S:\A\NHMC1111\CONTRACTS\QUAYS AREA DEVELOPMENT\PAVEMENT & DRAINAGE\NHMC1111AC-500-A3-P-0108-05C.dwg 24/07/2019 13:30:17