


FOR CONSTRUCTION
SUBMITTED DATE: 21 NOVEMBER 2014

DISTRIBUTION LIST

| NAME | שם | DATE | תאריך |
|------|----|------|-------|
| | | | |
| | | | |
| | | | |

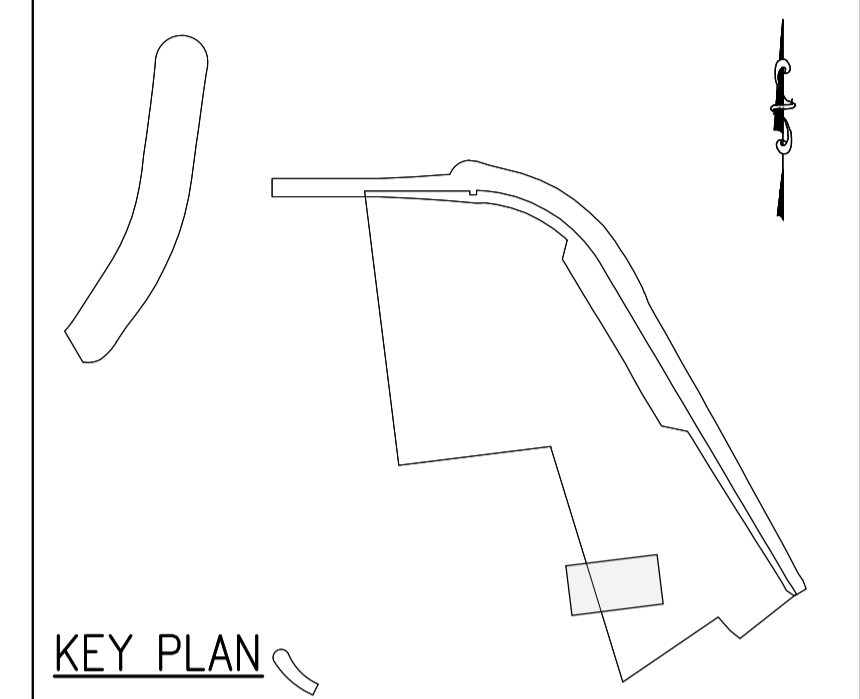

G.I.S. ENTITIES

| CODE | קוד | ENTITY | ישות | LOCATION ON DRAFT | מיקום בשרטוט |
|------|-----|--------|------|-------------------|--------------|
| | | | | | |

REVISION

| SIGNATURE | חתימה | MODIFICATION | מרות העדכון | YEAR | חודש | DAY | יום | NO. |
|-------------|-------------|------------------------------|-------------|------|------|-----|-----|-----|
| [Signature] | [Signature] | UPDATED DRAINAGE SYSTEM | | 2014 | 12 | 14 | 1 | 1 |
| [Signature] | [Signature] | GRADING UPDATE | | 2017 | 05 | 28 | 2 | 2 |
| [Signature] | [Signature] | SUPPLEMENTING A1 AREA DESIGN | | 2018 | 05 | 11 | 3 | 3 |
| [Signature] | [Signature] | GRADING UPDATE | | 2018 | 06 | 07 | 4 | 4 |
| [Signature] | [Signature] | GRADING UPDATE | | 2019 | 01 | 06 | 5 | 5 |
| [Signature] | [Signature] | GRADING UPDATE | | 2019 | 07 | 03 | 6 | 6 |

| | | | |
|-------------------------------|--|---|----------------------------------|
| <input type="checkbox"/> עיון | <input checked="" type="checkbox"/> תכרו | <input checked="" type="checkbox"/> ביצוע | <input type="checkbox"/> AS MADE |
| INFORMATION | TENDER | CONSTRUCTION | AS MADE |
| DATE | תאריך | DATE | תאריך |
| MARCH 2014 | MARCH 2014 | NOVEMBER 2014 | NOVEMBER 2014 |

חברת נמלי ישראל
פיתוח ונכסים בע"מ
מנהלת המסופים העתידיים

ISRAEL PORTS
Development & Assets Company Ltd.
Terminals Development Division
NEW MARINE CONTAINER TERMINAL IN
HAIFA PORT (HAMIFRATZ PORT)

DRAWING NAME

**QUAYS AREA DEVELOPMENT
PAVEMENT & DRAINAGE**

SUBJECT OF DRAWING

**PARTIAL GRADING PLAN
SHEET 6 OF 9**

| DESIGNED | תכנן | NAME | שם | DATE | תאריך | SIGNATURE | חתימה |
|-------------|-------------|------|------|------------|------------|-------------|-------------|
| [Signature] | [Signature] | E.B. | E.B. | 21.07.2014 | 21.07.2014 | [Signature] | [Signature] |
| DRAWN | שרטוט | O.S. | O.S. | 21.07.2014 | 21.07.2014 | [Signature] | [Signature] |
| CHECKED | בקר | G.G. | G.G. | 21.07.2014 | 21.07.2014 | [Signature] | [Signature] |
| APPROVED | אושר ע"י | B.P. | B.P. | 31.03.14 | 31.03.14 | [Signature] | [Signature] |

SCALE

1:500

DRAWING NO.

500-A3-P-0009-06C

FILE NAME + PATH

NHMCT111AC-500-A3-P-0009-06C.dwg


XRefs:

| | | |
|-----------------------------|-----------------------------|-----------------------------|
| HaifaKeyPlan.dwg | g-NHMCT111AC-500-XGD001.dwg | G-NHMCT111AC-500-XDR002.dwg |
| g-NHMCT111AC-500-XDUS2.dwg | G-NHMCT111AC-500-A3.dwg | G-NHMCT111AC-500-XH0002.dwg |
| G-NHMCT111AC-500-XB001.dwg | G-NHMCT111AC-500-XD002.dwg | G-NHMCT111AC-500-XD003.dwg |
| H-NHMCT111AC-500-XS0006.dwg | H-NHMCT111AC-500-XS0004.dwg | G-NHMCT111AC-500-XD003.dwg |
| N-NHMCT111AC-500-XE0001.dwg | g-NHMCT111AC-500-XMatch.dwg | |
| g-NHMCT111AC-500-XD001.dwg | | |

CONSULTANTS

HPA ENGINEERS, P.C.

Grouner D.L. Engineers Ltd.

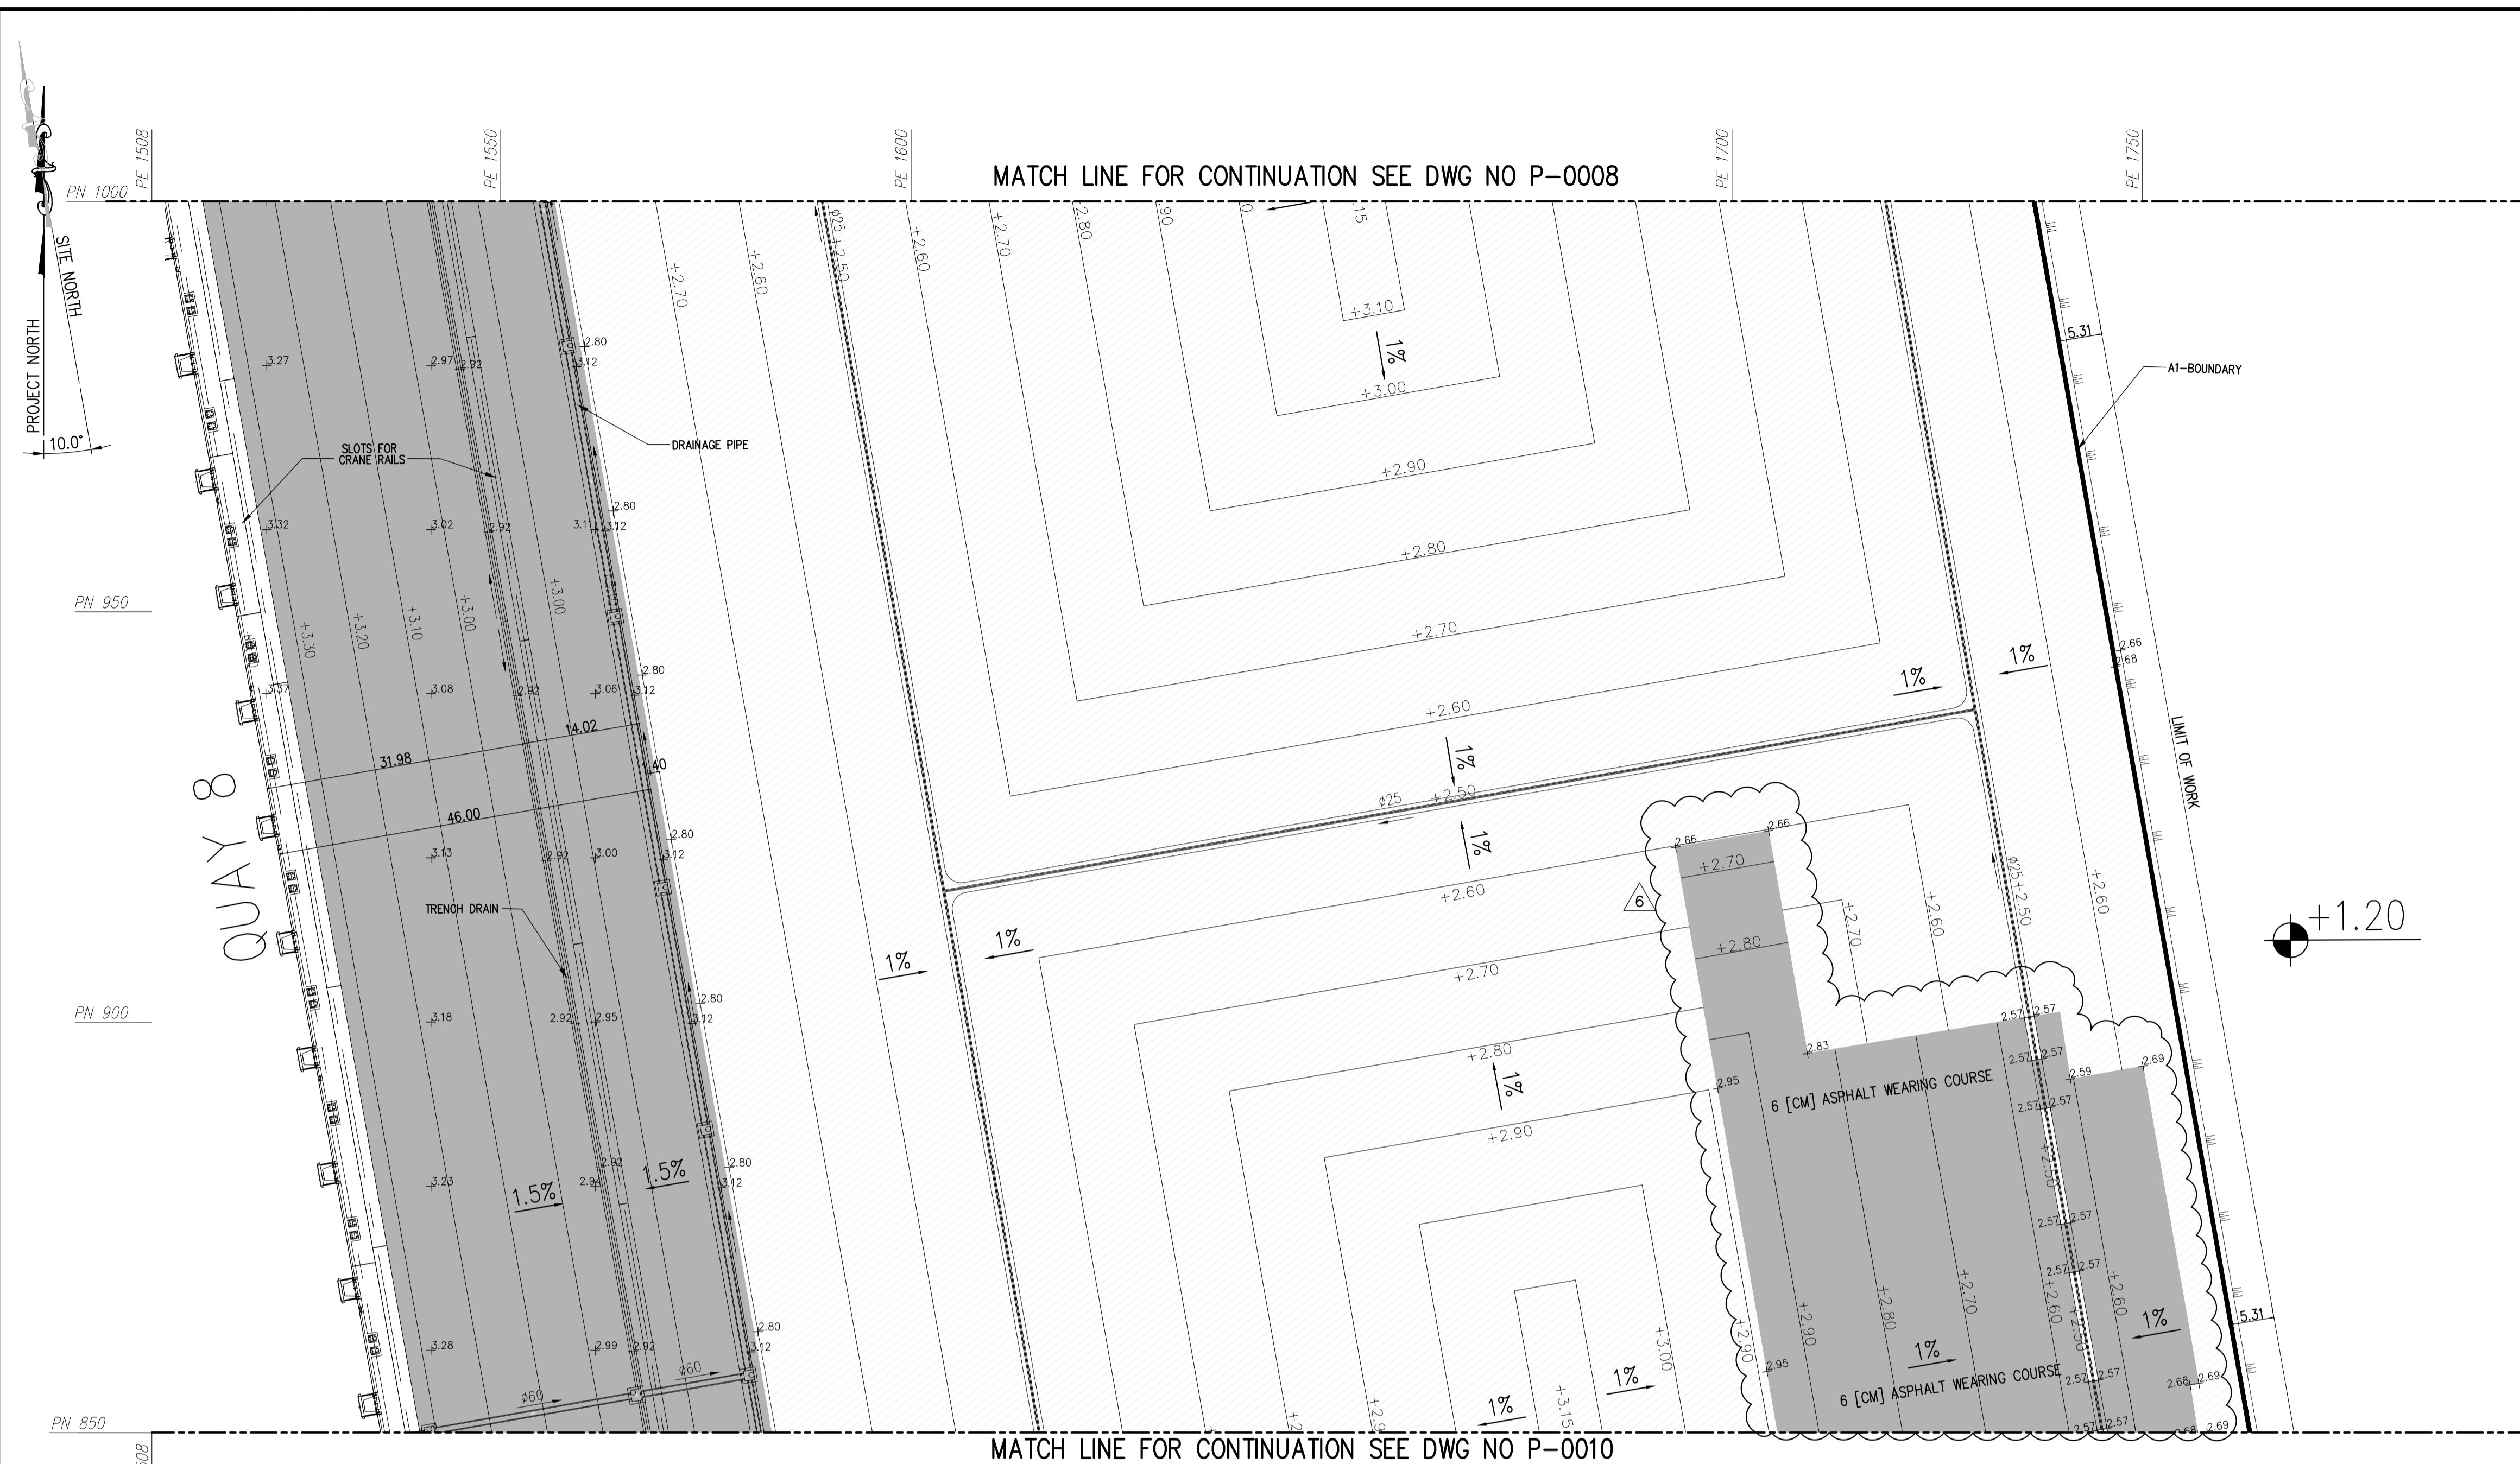

NOTES

- ALL UNITS IN METERS UNLESS OTHERWISE NOTED.
- ALL COORDINATES BASED ON THE "PROJECT COORDINATES". SEE DWG NO. A1-G-0061.
- ALL ELEVATIONS BASED ON ISRAELI LAND SURVEY DATUM (ILSD).

PARTIAL PLAN
SCALE 1:500

LEGEND:

| | |
|---------------|------------|
| [Hatched Box] | PAVED AREA |
| [White Box] | SUBBASE |
| [Dotted Box] | GRAVEL |



GRAPHIC SCALES
CHECK BEFORE USE

IF SHEET IS LESS THAN 594mm X 841mm
IT IS A REDUCED PRINT.
SCALE ACCORDINGLY