


FOR CONSTRUCTION
SUBMITTED DATE: 21 NOVEMBER 2014

DISTRIBUTION LIST

NAME	DATE

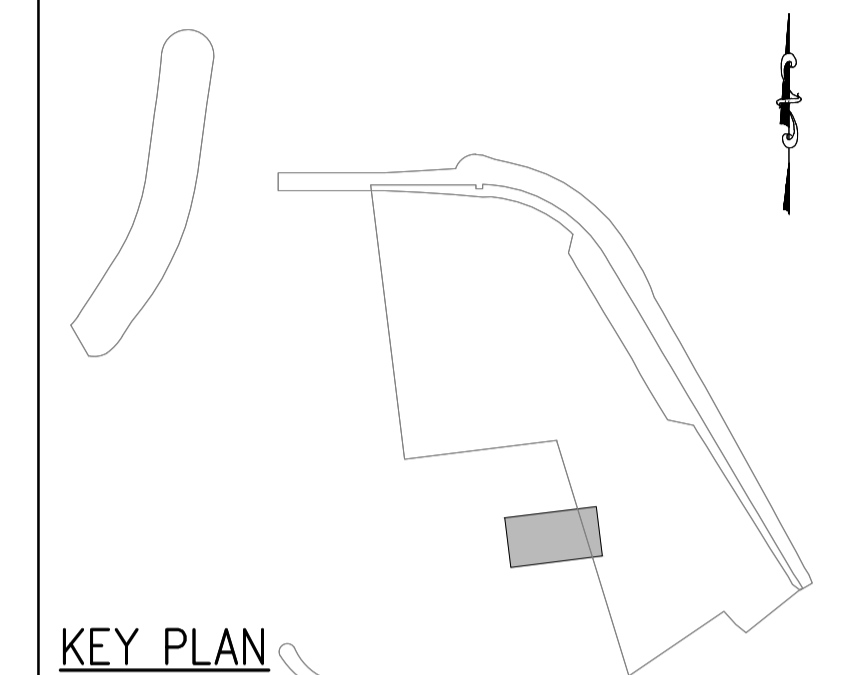

G.I.S. ENTITIES

CODE	ENTITY	LOCATION ON DRAFT

REVISION

SIGNATURE	MODIFICATION	YEAR	MONTH	DAY	NO.
[Signature]	UPDATED DRAINAGE SYSTEM	2014	12	14	1
[Signature]	GRADING UPDATE	2017	05	28	2
[Signature]	SUPPLEMENTING AT AREA DESIGN	2018	05	11	3
[Signature]	GENERAL UPDATE AT A1 AREA	2018	06	07	4
[Signature]	UPDATING LIMIT OF WORK	2019	01	06	5

INFORMATION	TENDER	CONSTRUCTION	AS MADE
DATE: MARCH 2014	DATE: MARCH 2014	DATE: NOVEMBER 2014	DATE: NOVEMBER 2014

חברת נמלי ישראל
פיתוח ותכנון בע"מ
מנהלת התכנון והעבודות

ISRAEL PORTS
Development & Assets Company Ltd.
Terminals Development Division
NEW MARINE CONTAINER TERMINAL IN
HAIFA PORT (HAMIFRATZ PORT)

DRAWING NAME: QUAYS AREA DEVELOPMENT PAVEMENT & DRAINAGE

SUBJECT OF DRAWING: PARTIAL GRADING PLAN SHEET 5 OF 9

DESIGNED	DRAWN	CHECKED	APPROVED
E.B.	O.S.	G.G.	B.P.
21.07.2014	21.07.2014	21.07.2014	31.03.14

SCALE: 1:500
DRAWING NO.: 500-A3-P-0008-05C

FILE NAME + PATH: ...\\NHMCT111AC\CONTRACT\...

XRefs:

HaifaKeyPlan.dwg	G-NHMCT111AC-500-XDR002.dwg
g-NHMCT111AC-500-XGD001.dwg	SURVEY_YULIUS2.DWG
G-NHMCT111AC-500-A3.dwg	G-NHMCT111AC-500-XH0002.dwg
G-NHMCT111AC-500-XB0001.dwg	G-NHMCT111AC-500-XD0002.dwg
H-NHMCT111AC-500-XS0006.dwg	G-NHMCT111AC-500-XDR003.dwg
H-NHMCT111AC-500-XS0004.dwg	
H-NHMCT111AC-500-XE0001.dwg	
g-NHMCT111AC-500-XHatch.dwg	
G-NHMCT111AC-500-XD0001.dwg	

CONSULTANTS: HPA ENGINEERS, P.C.

Gronner D.E.L. Engineers Ltd.

- NOTES**
- ALL UNITS IN METERS UNLESS OTHERWISE NOTED.
 - ALL COORDINATES BASED ON THE "PROJECT COORDINATES", SEE DWG NO. A1-G-0061.
 - ALL ELEVATIONS BASED ON ISRAELI LAND SURVEY DATUM (ILSD).

PARTIAL PLAN
SCALE 1:500

LEGEND:

[Hatched Box]	PAVED AREA
[Dotted Box]	SUBBASE
[Cross-hatched Box]	GRAVEL



GRAPHIC SCALES
CHECK BEFORE USE

IF SHEET IS LESS THAN 594mm X 841mm
IT IS A REDUCED PRINT.
SCALE ACCORDINGLY