


ממיר קטליטי

צנרת פליטה על ידי אחרים

פתח צנרת פלטה

פתח צנרת מים

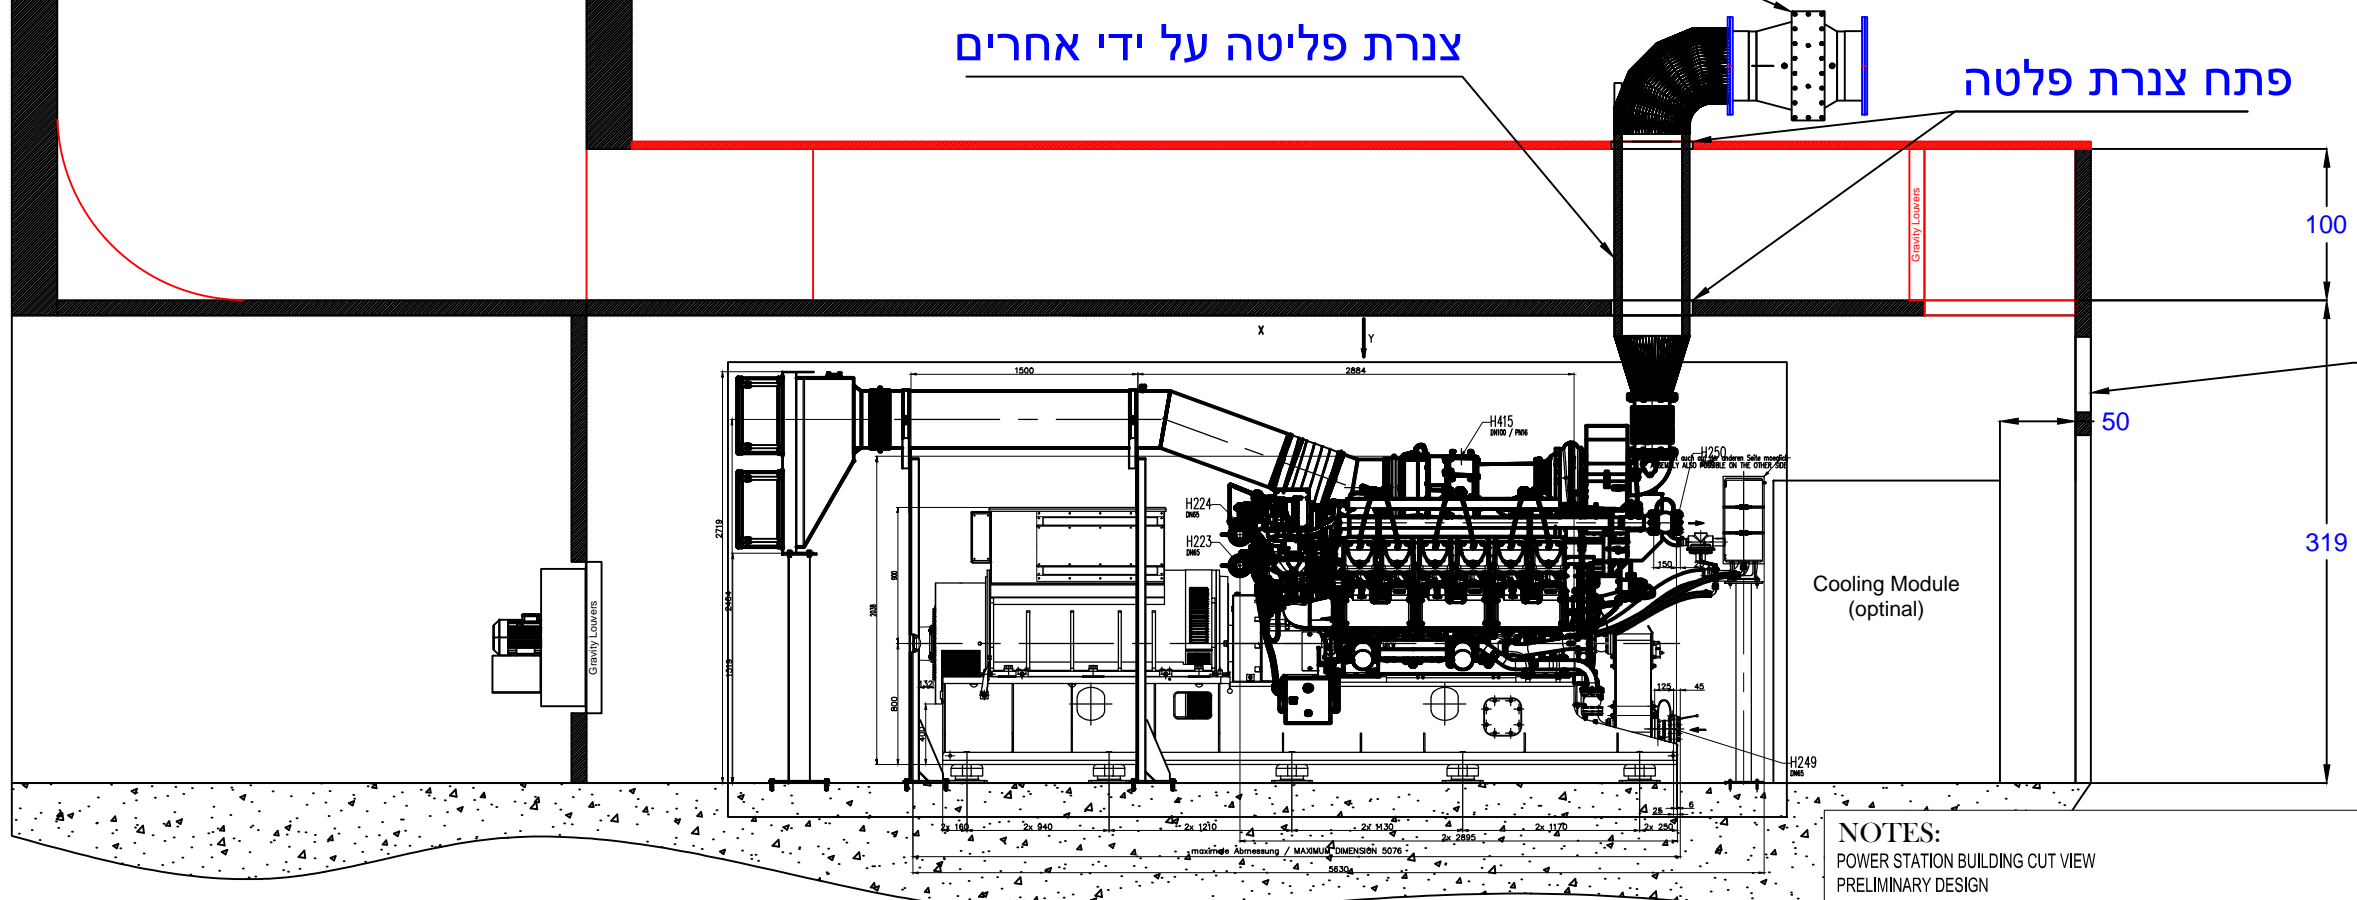

NOTES:
POWER STATION BUILDING CUT VIEW
PRELIMINARY DESIGN
NOT FOR CONSTRUCTION
Could Be Tolerances +/- 20 Cm

04					
03					
02					
01					
00	31-10-22	PRELIMINARY ISSUE FOR APPROVAL	IHB	IHB	IHB
REV	DATE	DESCRIPTION	SKETCHER	CHECKED	APPROVED

UNLESS OTHERWISE SPECIFIED DIMENSIONS ARE IN MILLIMETERS
SURFACE FINISH:
TOLERANCES:
LINEAR:
ANGULAR:

NAME	SIGNATURE	DATE	TITLE:
DRAWN: Idan Haim Buaron	I.H.B.	31/10/2022	Tractors and Equipment (I.T.E) LTD. ZOKO Enterprises Group 8 Hamanor St., P.O.B 214 Ind. Area Holon, 58101 THE INFORMATION HEREIN IS THE PROPERTY OF ZOKO INC. AND/OR ITS SUBSIDIARIES. WITHOUT WRITTEN PERMISSION, ANY COPYING, TRANSMITTAL TO OTHERS, AND ANY USE EXCEPT THAT FOR WHICH IT IS LOANED, IS PROHIBITED.
CHK'D: Idan Haim Buaron	I.H.B.	31/10/2022	
APPV'D: Idan Haim Buaron	I.H.B.	31/10/2022	

MFG				
QA				
THIRD ANGLE PROJECTION		MATERIAL:	DWG NO:	A3
		WEIGHT:	SCALE: 1:5	SHEET 1 OF 1