




Pipeline B1 – 1:100/1:1000

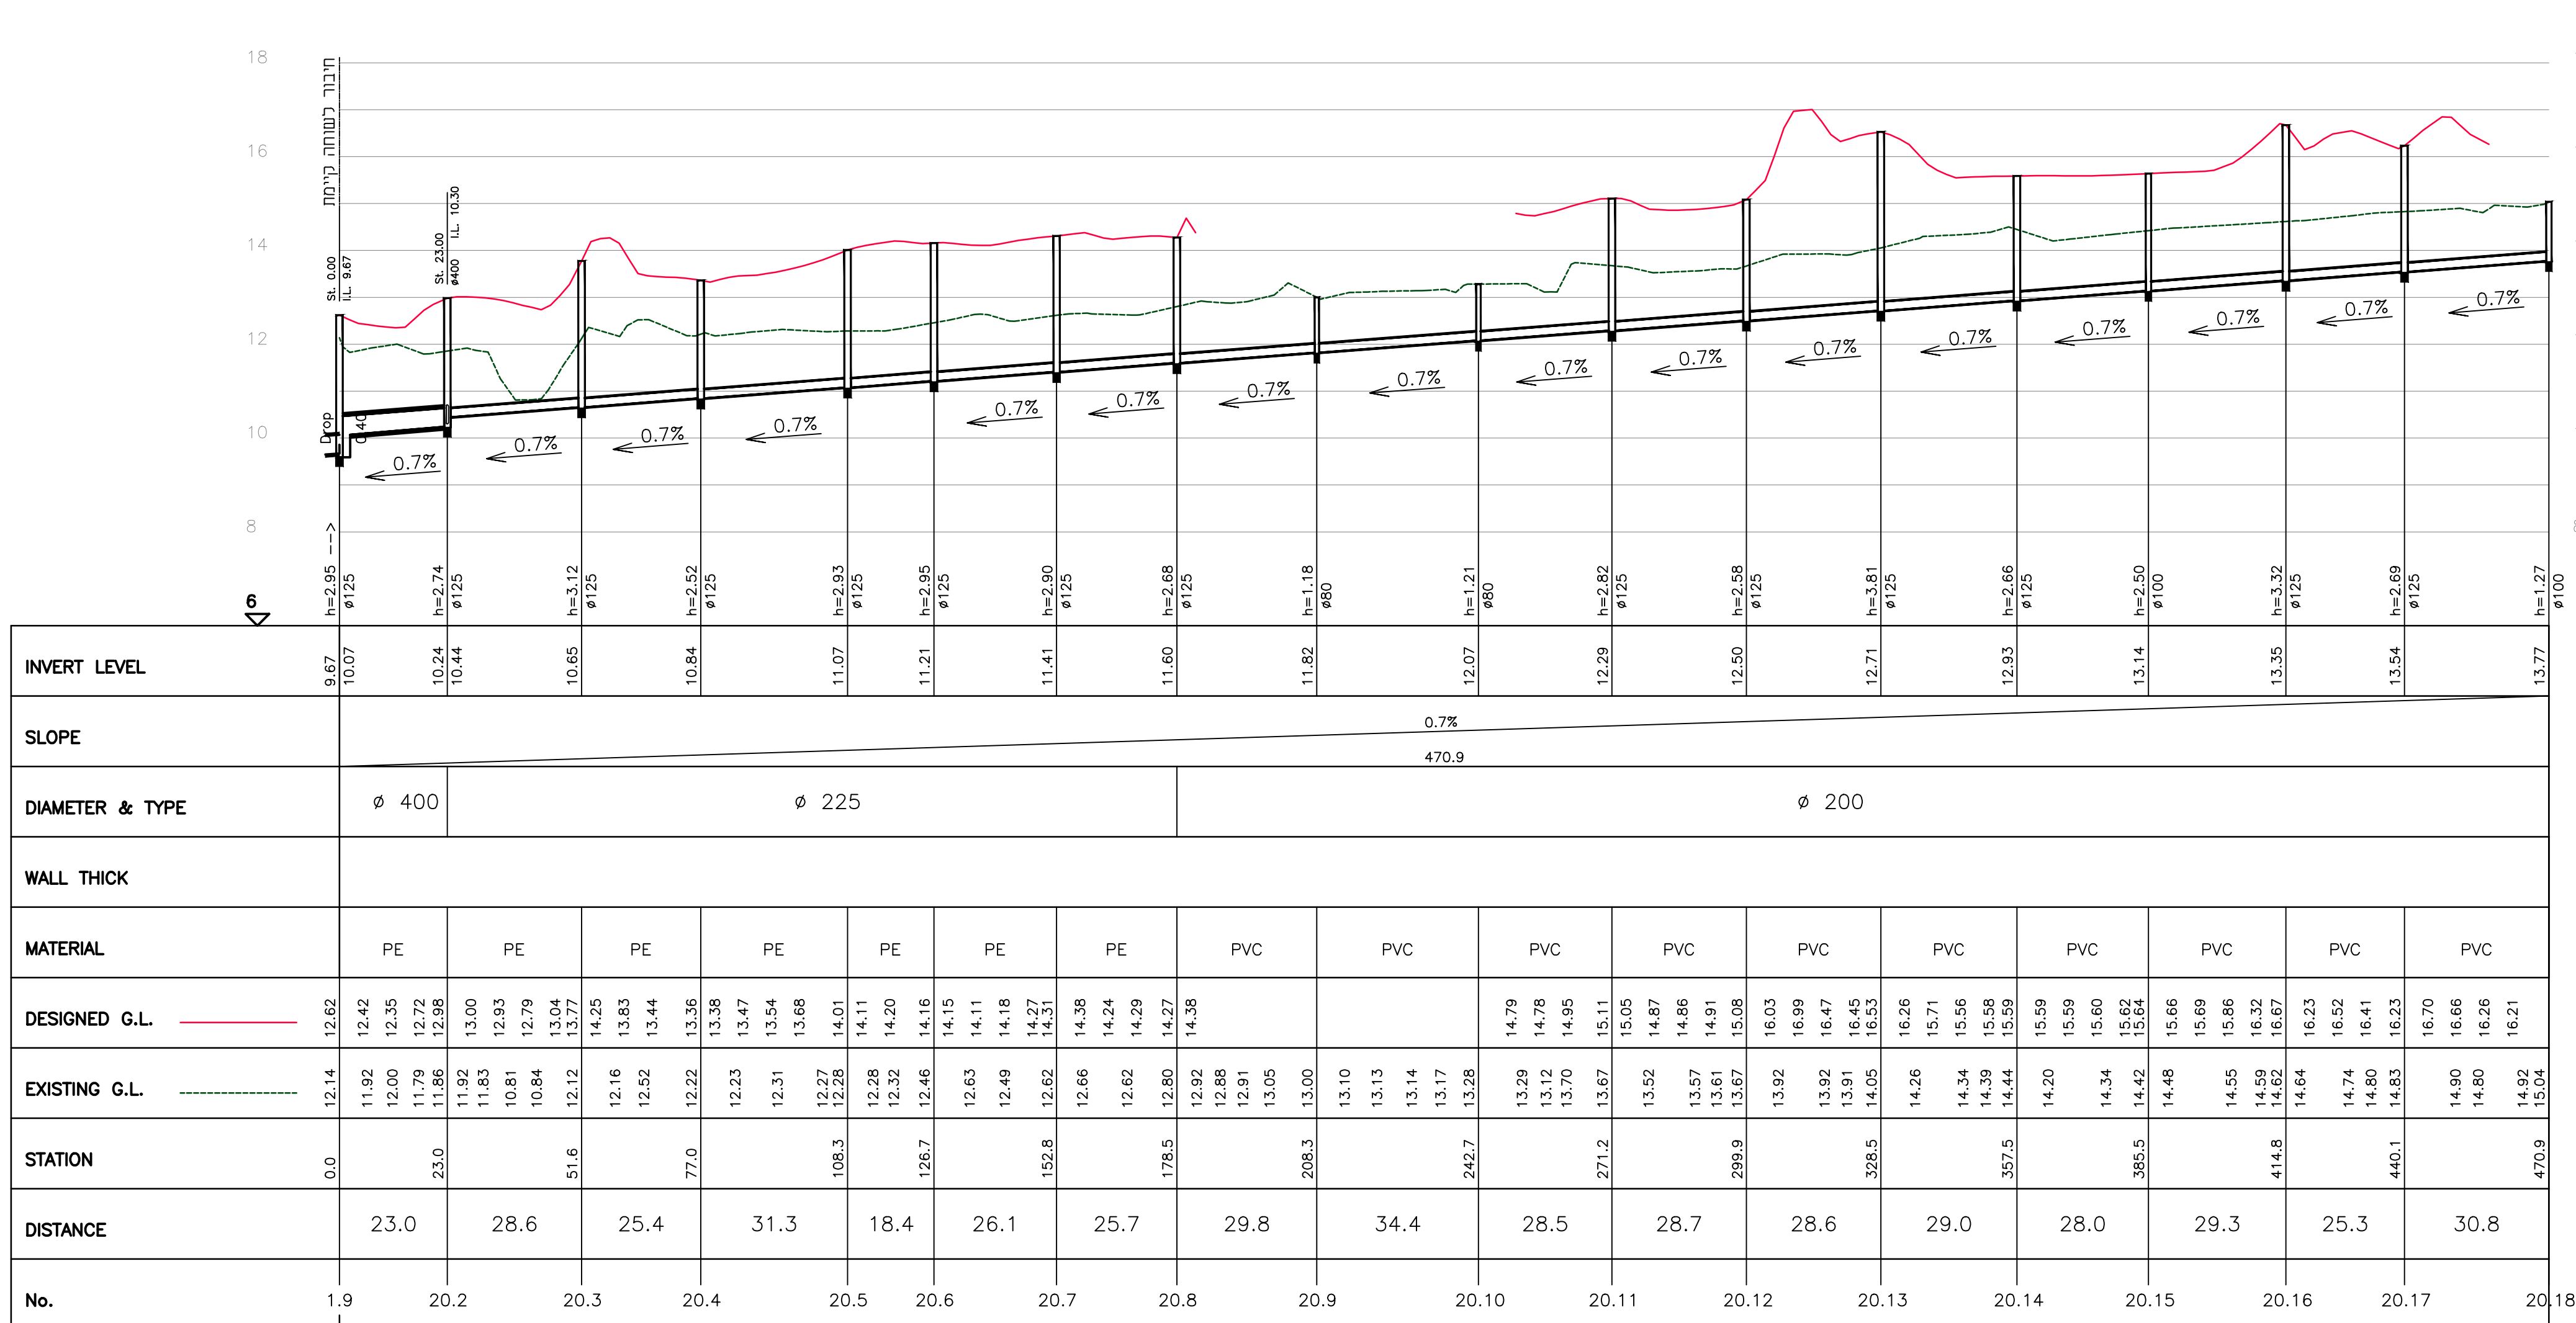

Pipeline S20 - 1:100/1:1000

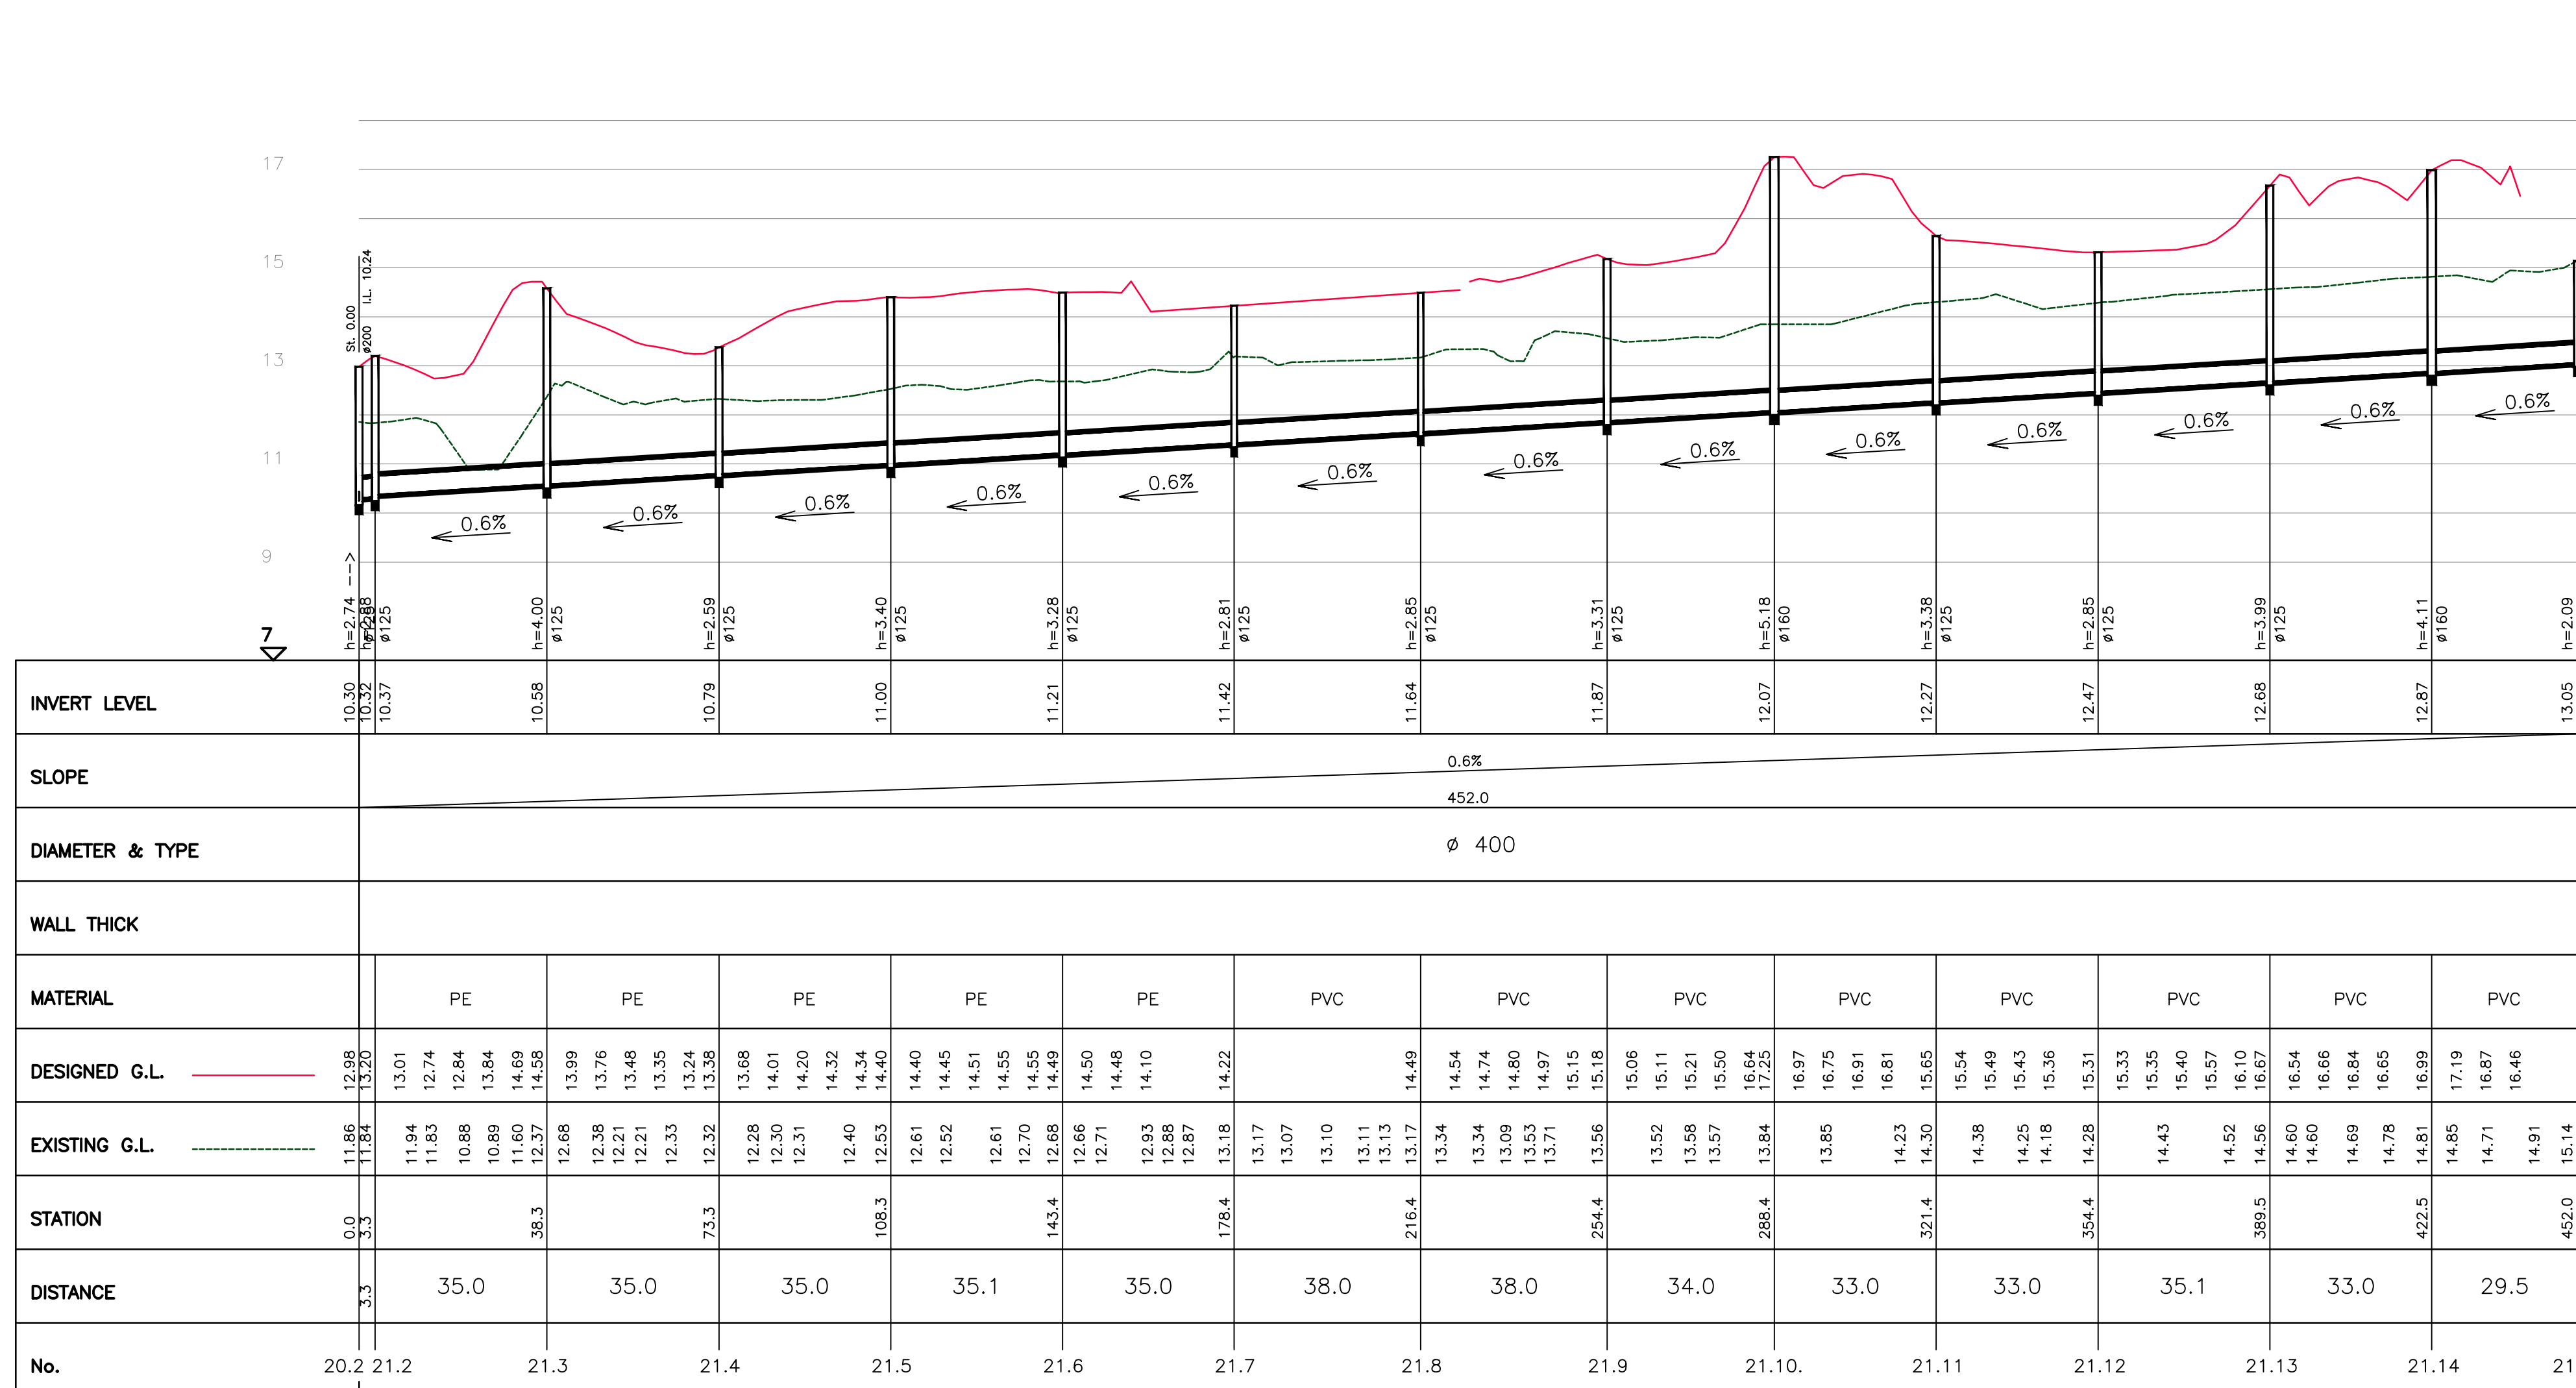

Pipeline S21 = 1:100/1:1000

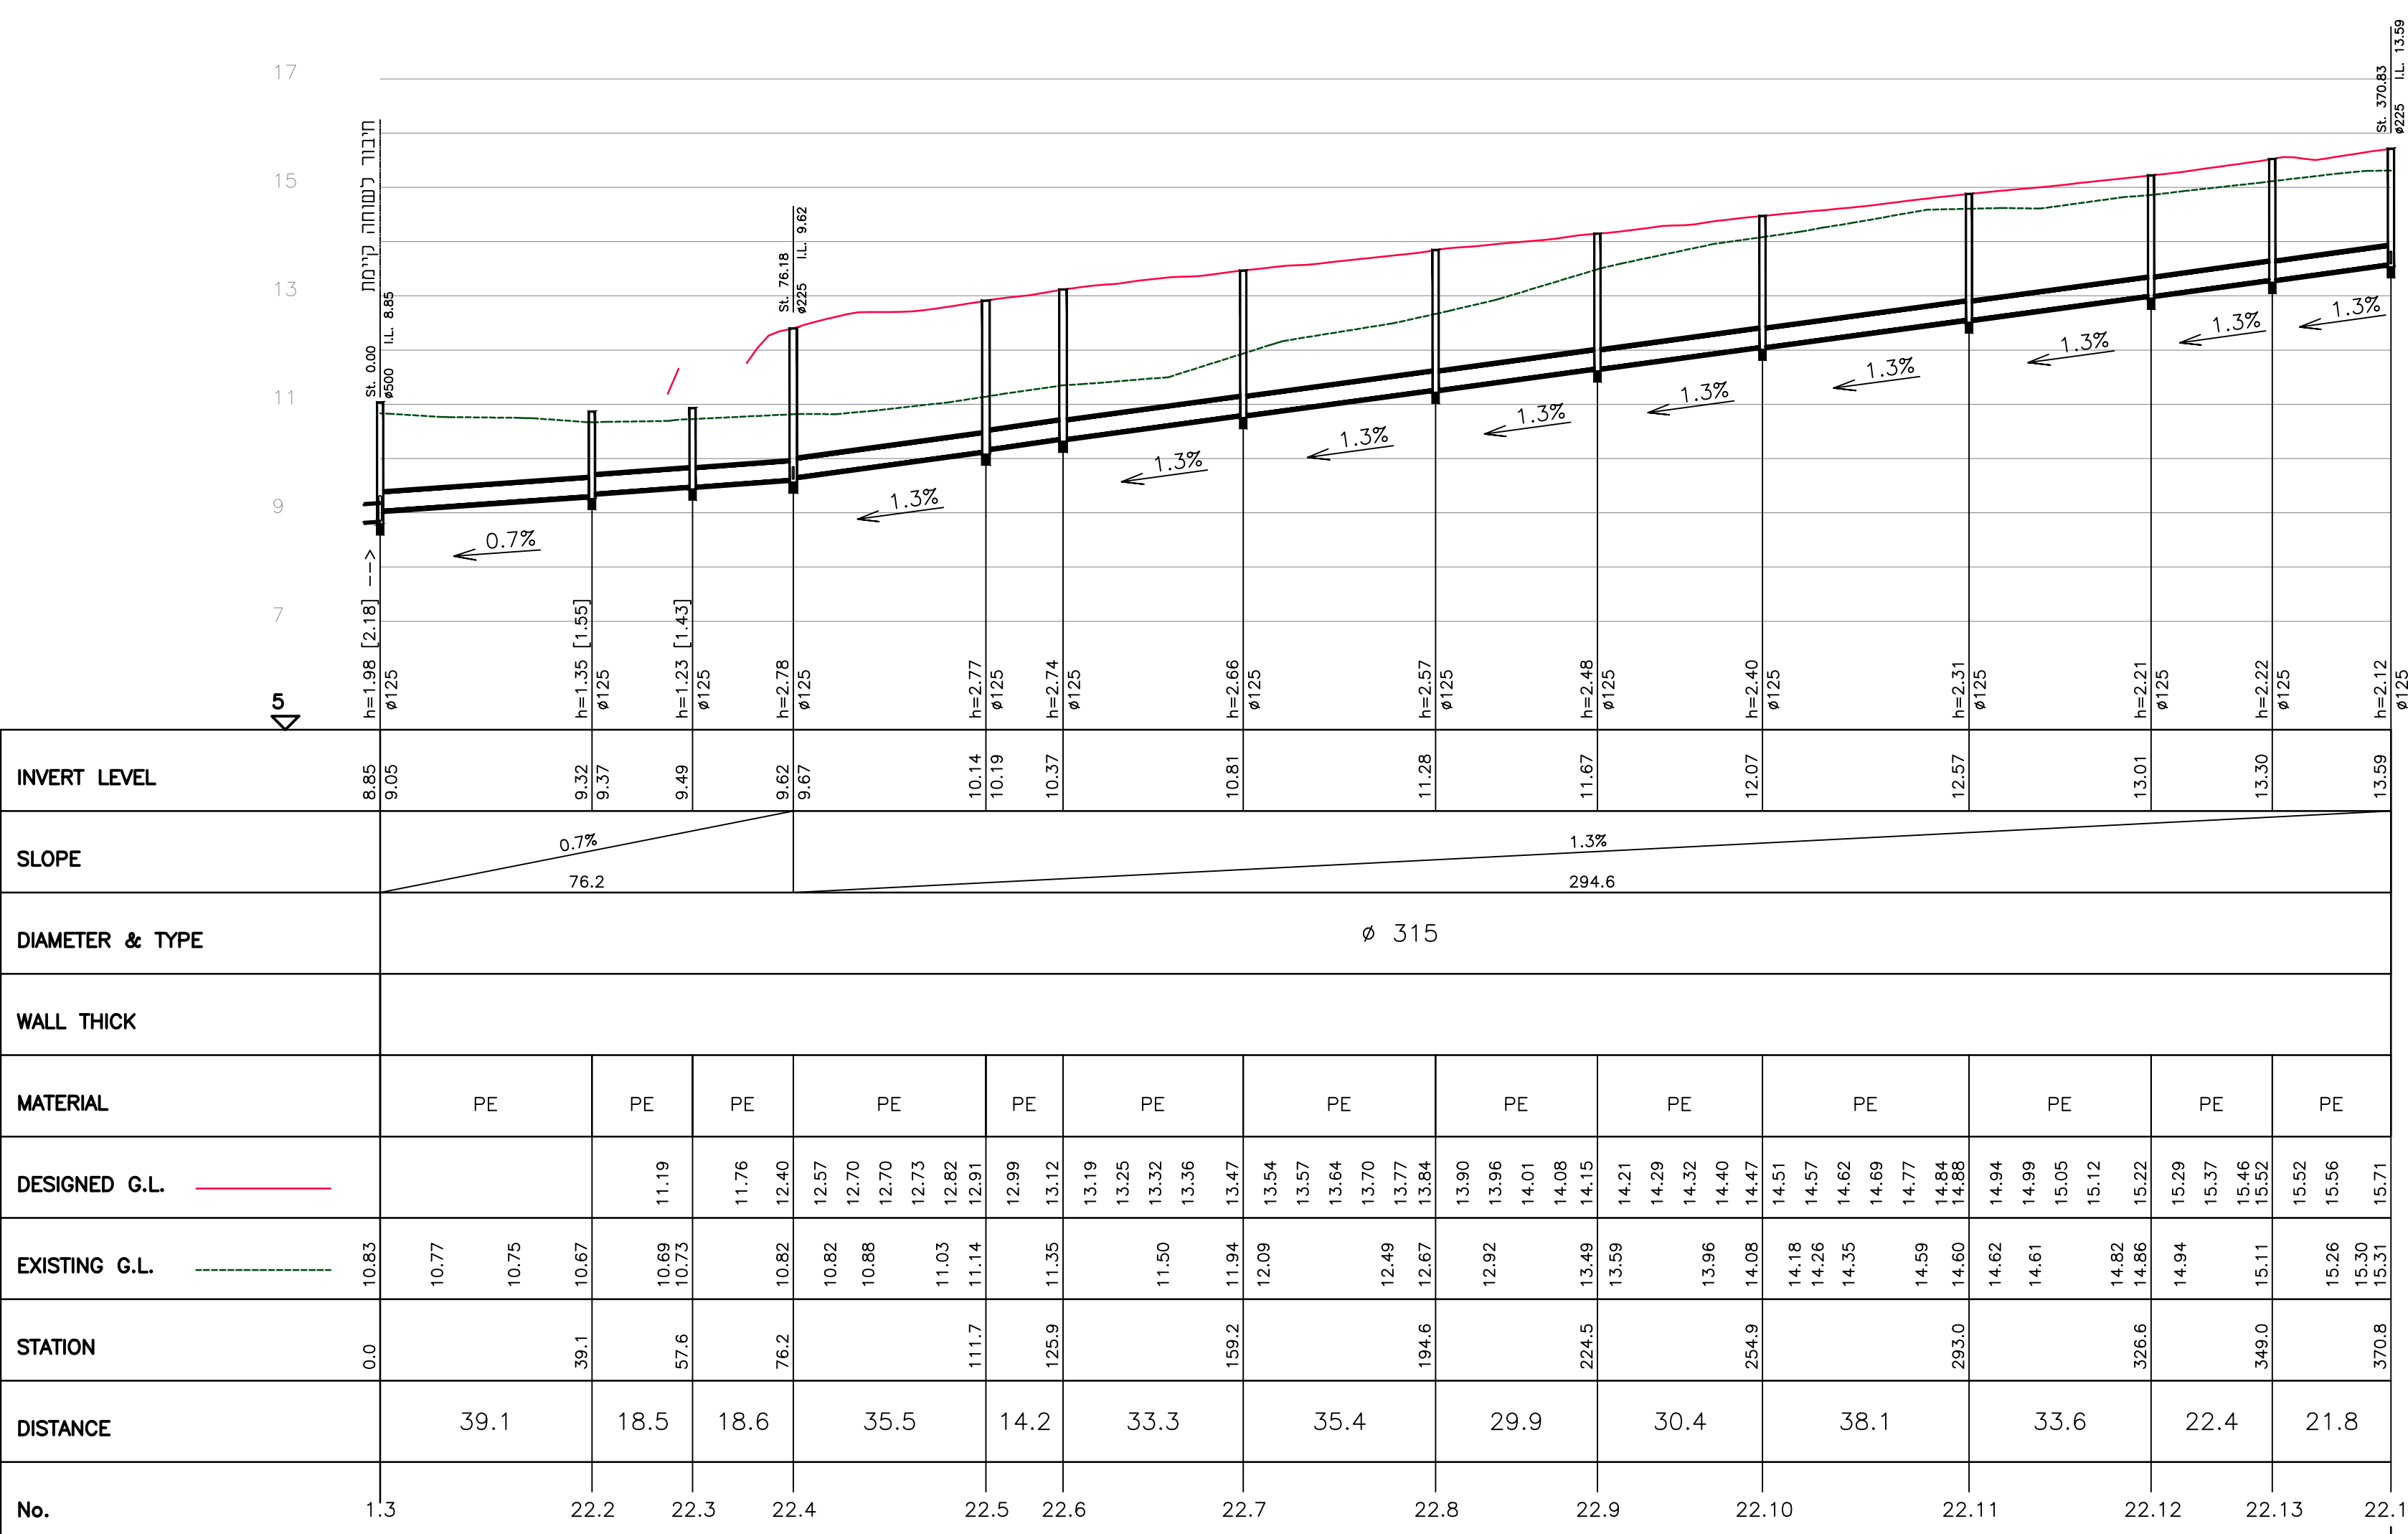

Pipeline S22 - 1:100/1:1000

הערות:

- [illegible]

[illegible]

2	14.03.17	עדכון תכנון למכרז	
1	08.02.17	עדכון תכנון	
סג	תאריך	עדכון	חתימה